



WH

ENTER A *PRIVATE* WORLD...



WELCOME TO WHITESTONE HOUSE

AT ONE OF THE HIGHEST POINTS IN LONDON, ALMOST
INVISIBLE FROM THE ROAD, A SECRET SANCTUARY LIES
AT THE END OF A PRIVATE LANE.


A HOUSE FOR ALL SEASONS ADJOINING THE HEATH,
WITH A GREAT CITY BEYOND...





WH

WHITESTONE HOUSE
LONDON

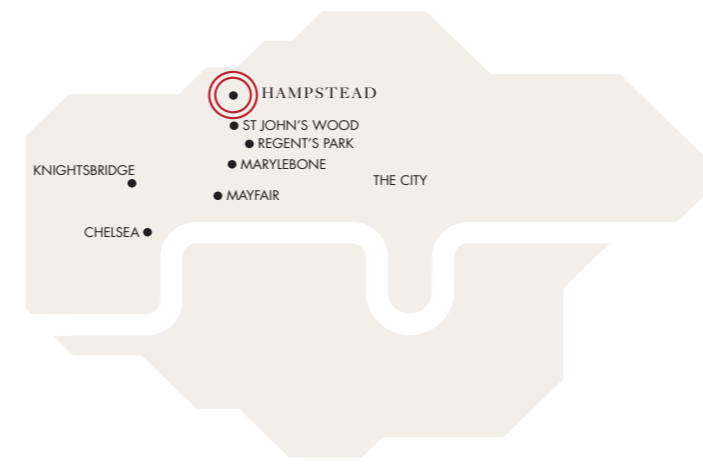


CENTRAL LONDON

PERCHED ATOP HAMPSTEAD HEATH

Artists and writers have always been drawn to Whitestone House's unique position. Originally named "The Lawn", John Constable painted from a studio in the garden, drawing inspiration from the rolling acres of the Heath.

This historic Regency mansion was redesigned in the 1930's under direction of Sir Clough Williams-Ellis, the renowned architect of Portmeirion. It has recently been magnificently restored and modernised by its current owners.

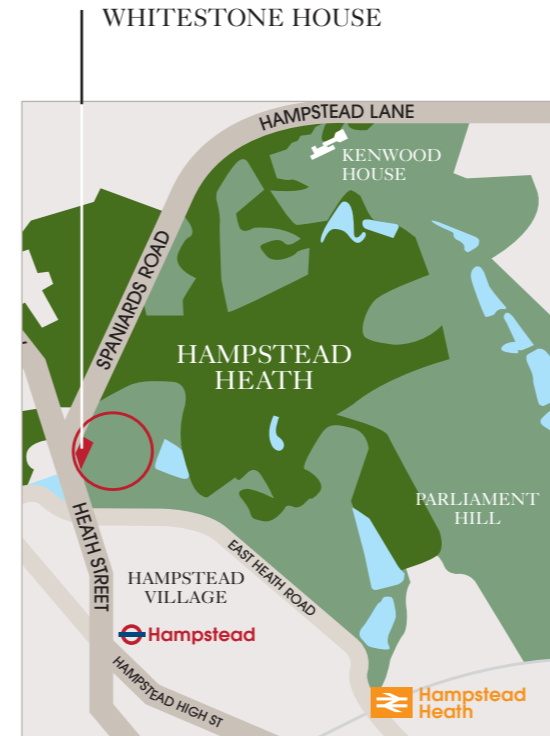

CITY PANORAMA FROM HAMPSTEAD

WH

WHITESTONE HOUSE
LONDON

EACH PRINCIPAL SPACE SHOWCASES
VIEWS ACROSS THE HEATH.



THIS AWARD-WINNING HOME* PROVIDES LIVING ON AN EXPANSIVE SCALE, A RARE COMBINATION OF PERFECT LOCATION, NATURAL BEAUTY, AND FLAWLESS DESIGN.



BULTHAUP B3 KITCHEN



* WINNER of Camden's Building Quality Awards 2007

A HAND-CRAFTED CANTILEVERED STONE STAIRCASE RISES THROUGH THE CORE OF THE HOUSE.

WH

WHITESTONE HOUSE
LONDON

THE INTERIOR SEAMLESSLY
FUSES CLASSIC ELEGANCE WITH
MODERN DESIGN. EVERY ELEMENT
REFLECTS METICULOUS
ATTENTION TO DETAIL AND
TRADITIONAL CRAFTSMANSHIP.



WH

WHITESTONE HOUSE
LONDON



LUXURIOUSLY CURVED
WALLS SWEEP THROUGHOUT.



MODERN FEATURES ARE A TOUCH-SCREEN AWAY:
DISCREET, YET EVER PRESENT. INNOVATIVE
CONTROLS ENSURE WELL-ORCHESTRATED
LIGHTING AND WATER FEATURES AT ALL TIMES.



WH

WHITESTONE HOUSE
LONDON

A PLACE TO RELAX, REFRESH AND REVIVE...

WH

WHITESTONE HOUSE
LONDON



A FAMILY HOME OFFERING A PRIVILEGED LIFESTYLE.





HAMPSTEAD'S ONLY REGENCY MANSION
DIRECTLY ON THE HEATH.

WH

WHITESTONE HOUSE
LONDON

THE HOUSE IS CLOSE TO THE MOST RENOWNED
SCHOOLS IN NORTHWEST LONDON, AND JUST A
SHORT WALK FROM HAMPSTEAD VILLAGE'S
BUSTLING HIGH STREET, CAFES AND BOUTIQUES.




SITE PLAN

APPROXIMATE SITE AREA
1075 SQ M (0.265 ACRES)

APPROXIMATE GROSS
INTERNAL AREA*
668 SQ M / 7,190 SQ FT

HAMPSTEAD HEATH

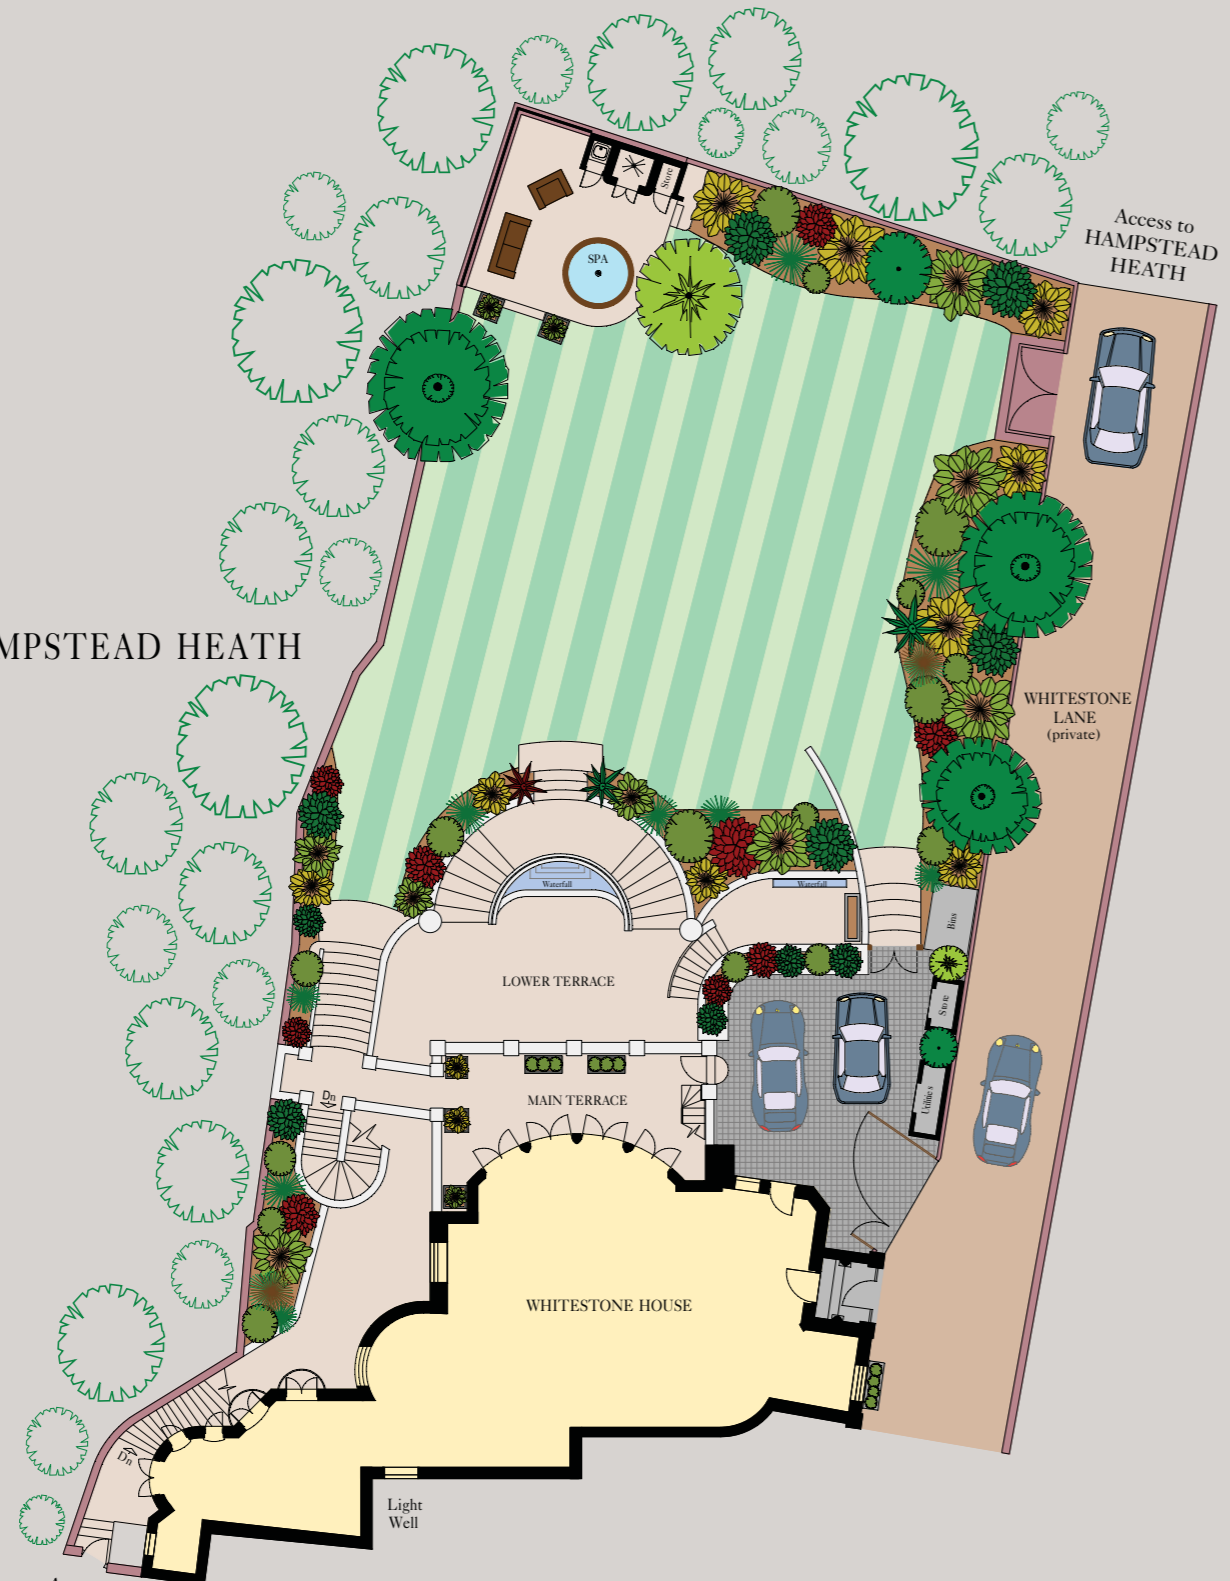


Access to
HAMPSTEAD
HEATH

Plans drawn not to scale



LOWER GROUND FLOOR

FAMILY ROOM	13.12 m x 12.13 m (43'0" x 39'9")
SWIMMING POOL	14.34 m x 6.40 m (47'0" x 21'0")
STAFF BEDROOM	5.34 m x 4.12 m (17'6" x 13'6")

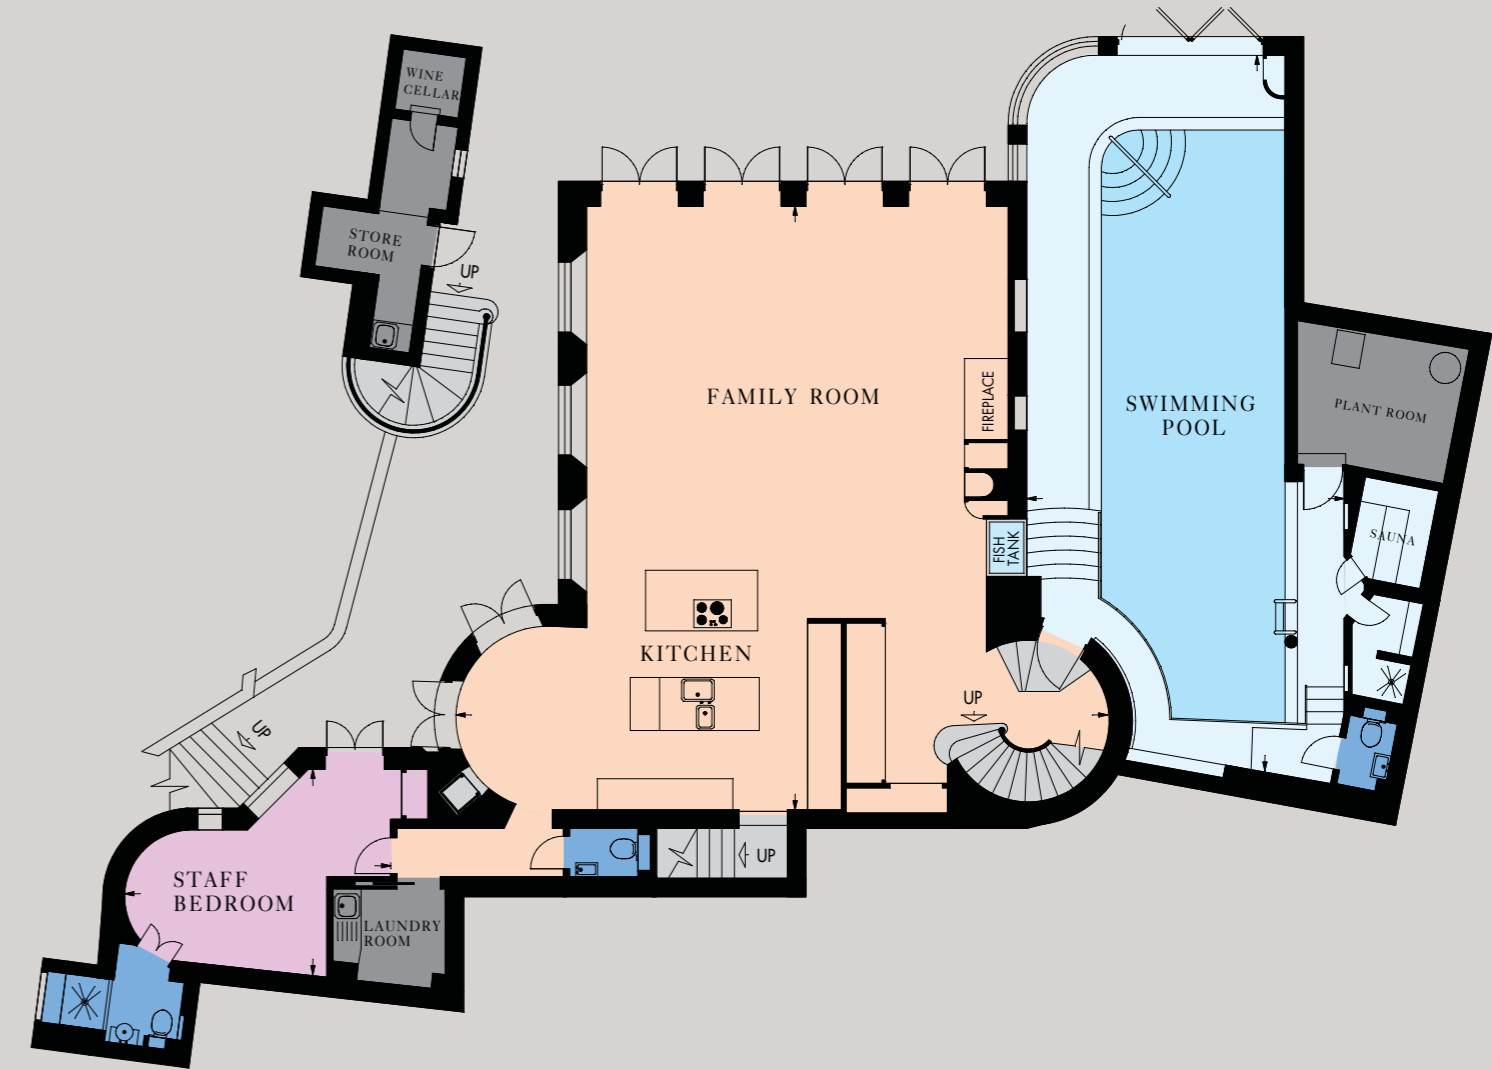


Plans drawn not to scale



* including Wine Cellar, Store, Shower and reduced height area on third floor, below 1.5m

GROUND FLOOR

DINING ROOM 6.57 m x 4.20 m (21'7" x 13'9")
 DRAWING ROOM 13.15 m x 9.30 m (43'2" x 30'6")

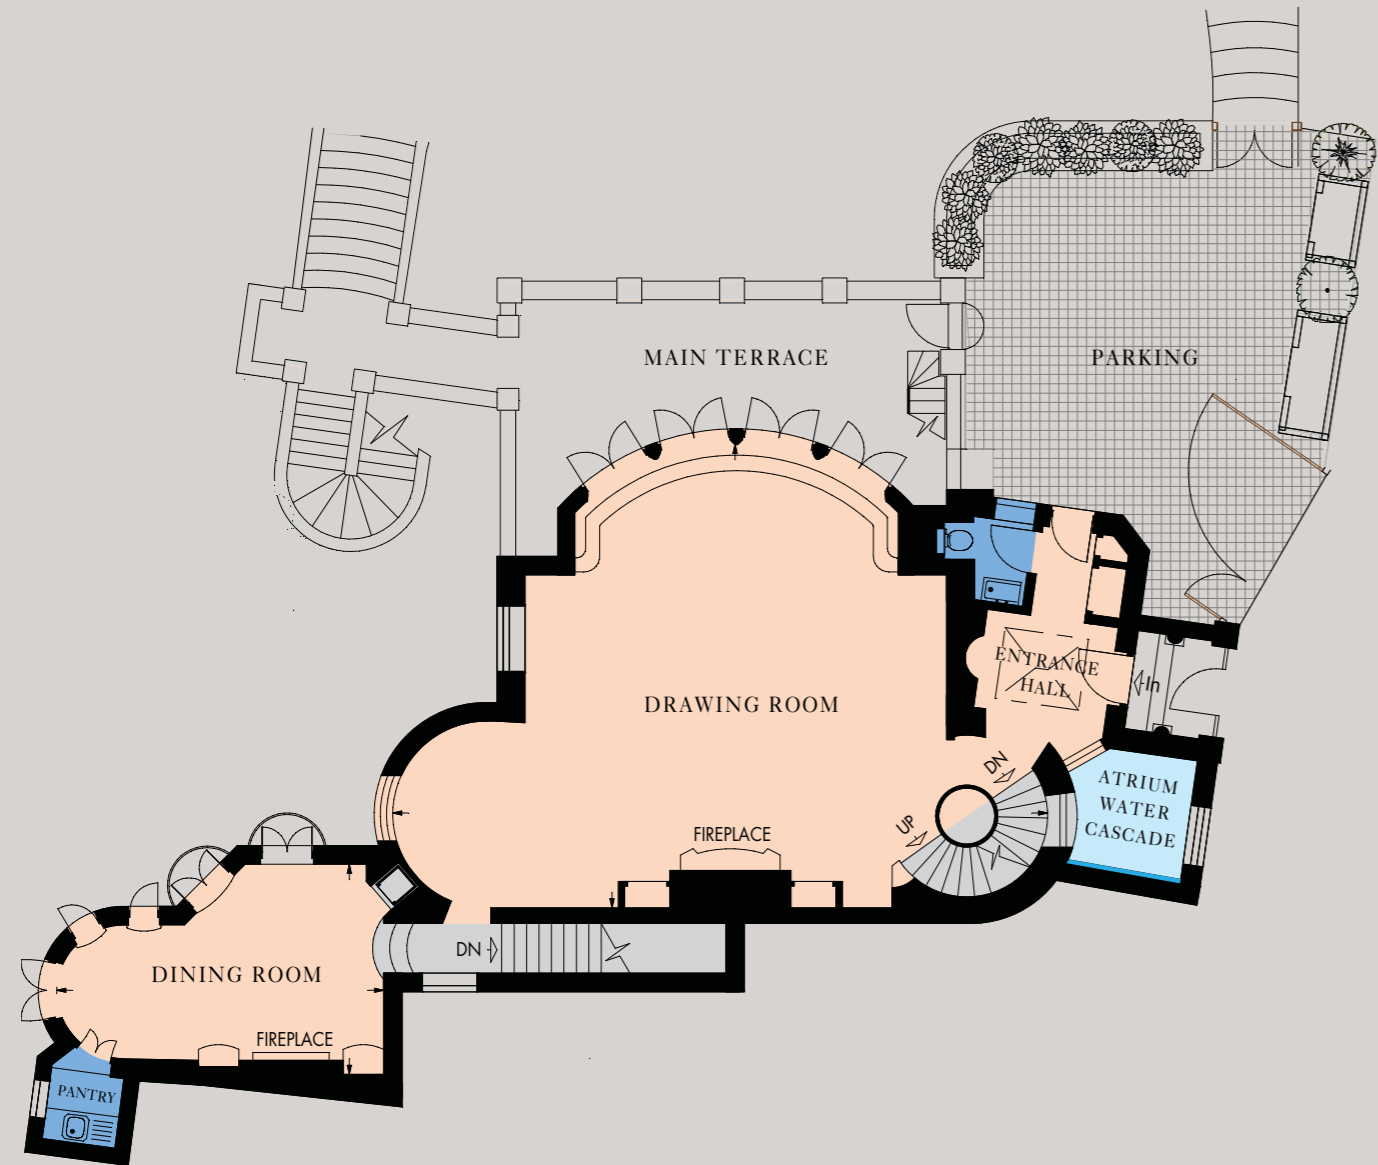

Plans drawn not to scale



FIRST FLOOR



STUDY 3.63 m x 3.48 m (11'11" x 11'5")
 MASTER BEDROOM 6.85 m x 5.80 m (22'6" x 19'0")

SECOND FLOOR

BEDROOM 2 5.71 m x 3.15 m (18'9" x 10'4")
 BEDROOM 3 6.06 m x 3.14 m (19'11" x 10'4")
 BEDROOM 4 3.89 m x 3.85 m (12'9" x 12'8")

THIRD FLOOR

BEDROOM 5 5.71 m x 3.15 m (18'9" x 10'4")
 BEDROOM 6 6.06 m x 3.14 m (19'11" x 10'4")

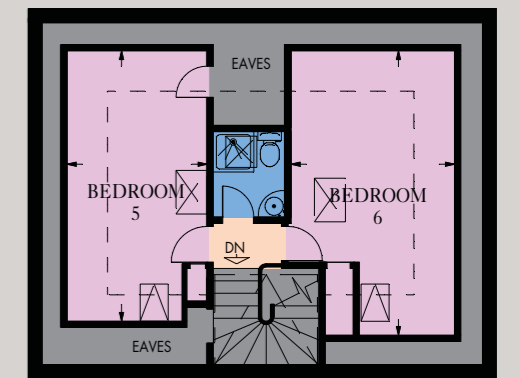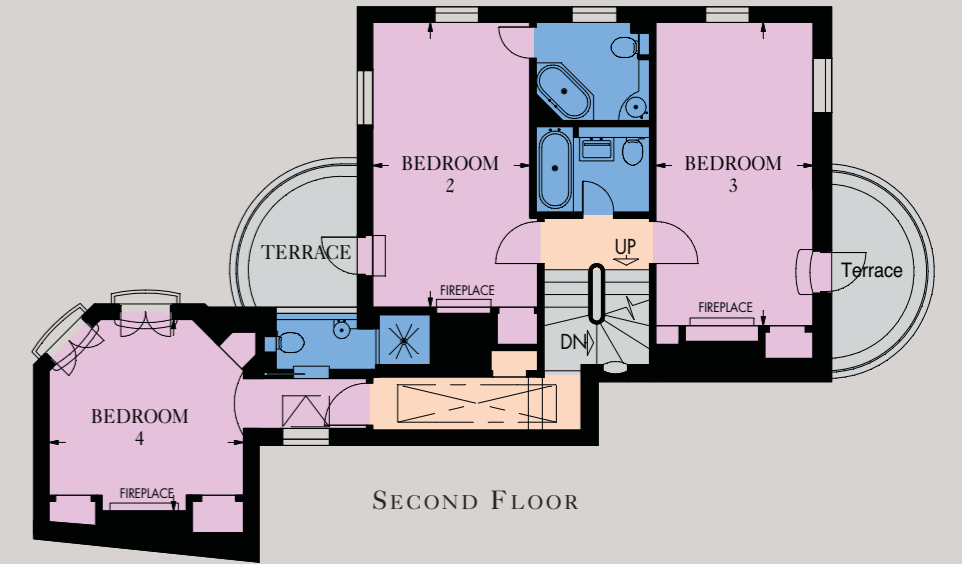

THIRD FLOOR

Plans drawn not to scale



WH

WHITESTONE HOUSE
LONDON



EPC



TERMS

FREEHOLD

PRICE ON APPLICATION

CONTACT



JEREMY GEE
 TREVOR ABRAHMSOHN
 T +44 (0)20 8458 7311
www.glentree.co.uk

WWW.WHITESTONEHOUSE.CO.UK

Important Notice: Savills, Sotheby's & Glentree, their clients and any joint agents give notice that: 1. They are not authorised to make or give any representations or warranties in relation to the property either here or elsewhere, either on their own behalf or on behalf of their client or otherwise. They assume no responsibility for any statement that may be made in these particulars. These particulars do not form part of any offer or contract and must not be relied upon as statements or representations of fact. 2. Any areas, measurements or distances are approximate. The text, photographs and plans are for guidance only and are not necessarily comprehensive. It should not be assumed that the property has all necessary planning, building regulation or other consents and Savills have not tested any services, equipment or facilities. Purchasers must satisfy themselves by inspection or otherwise. **Designed and produced by Cooper Rose 020 7935 4084.**





WH

